
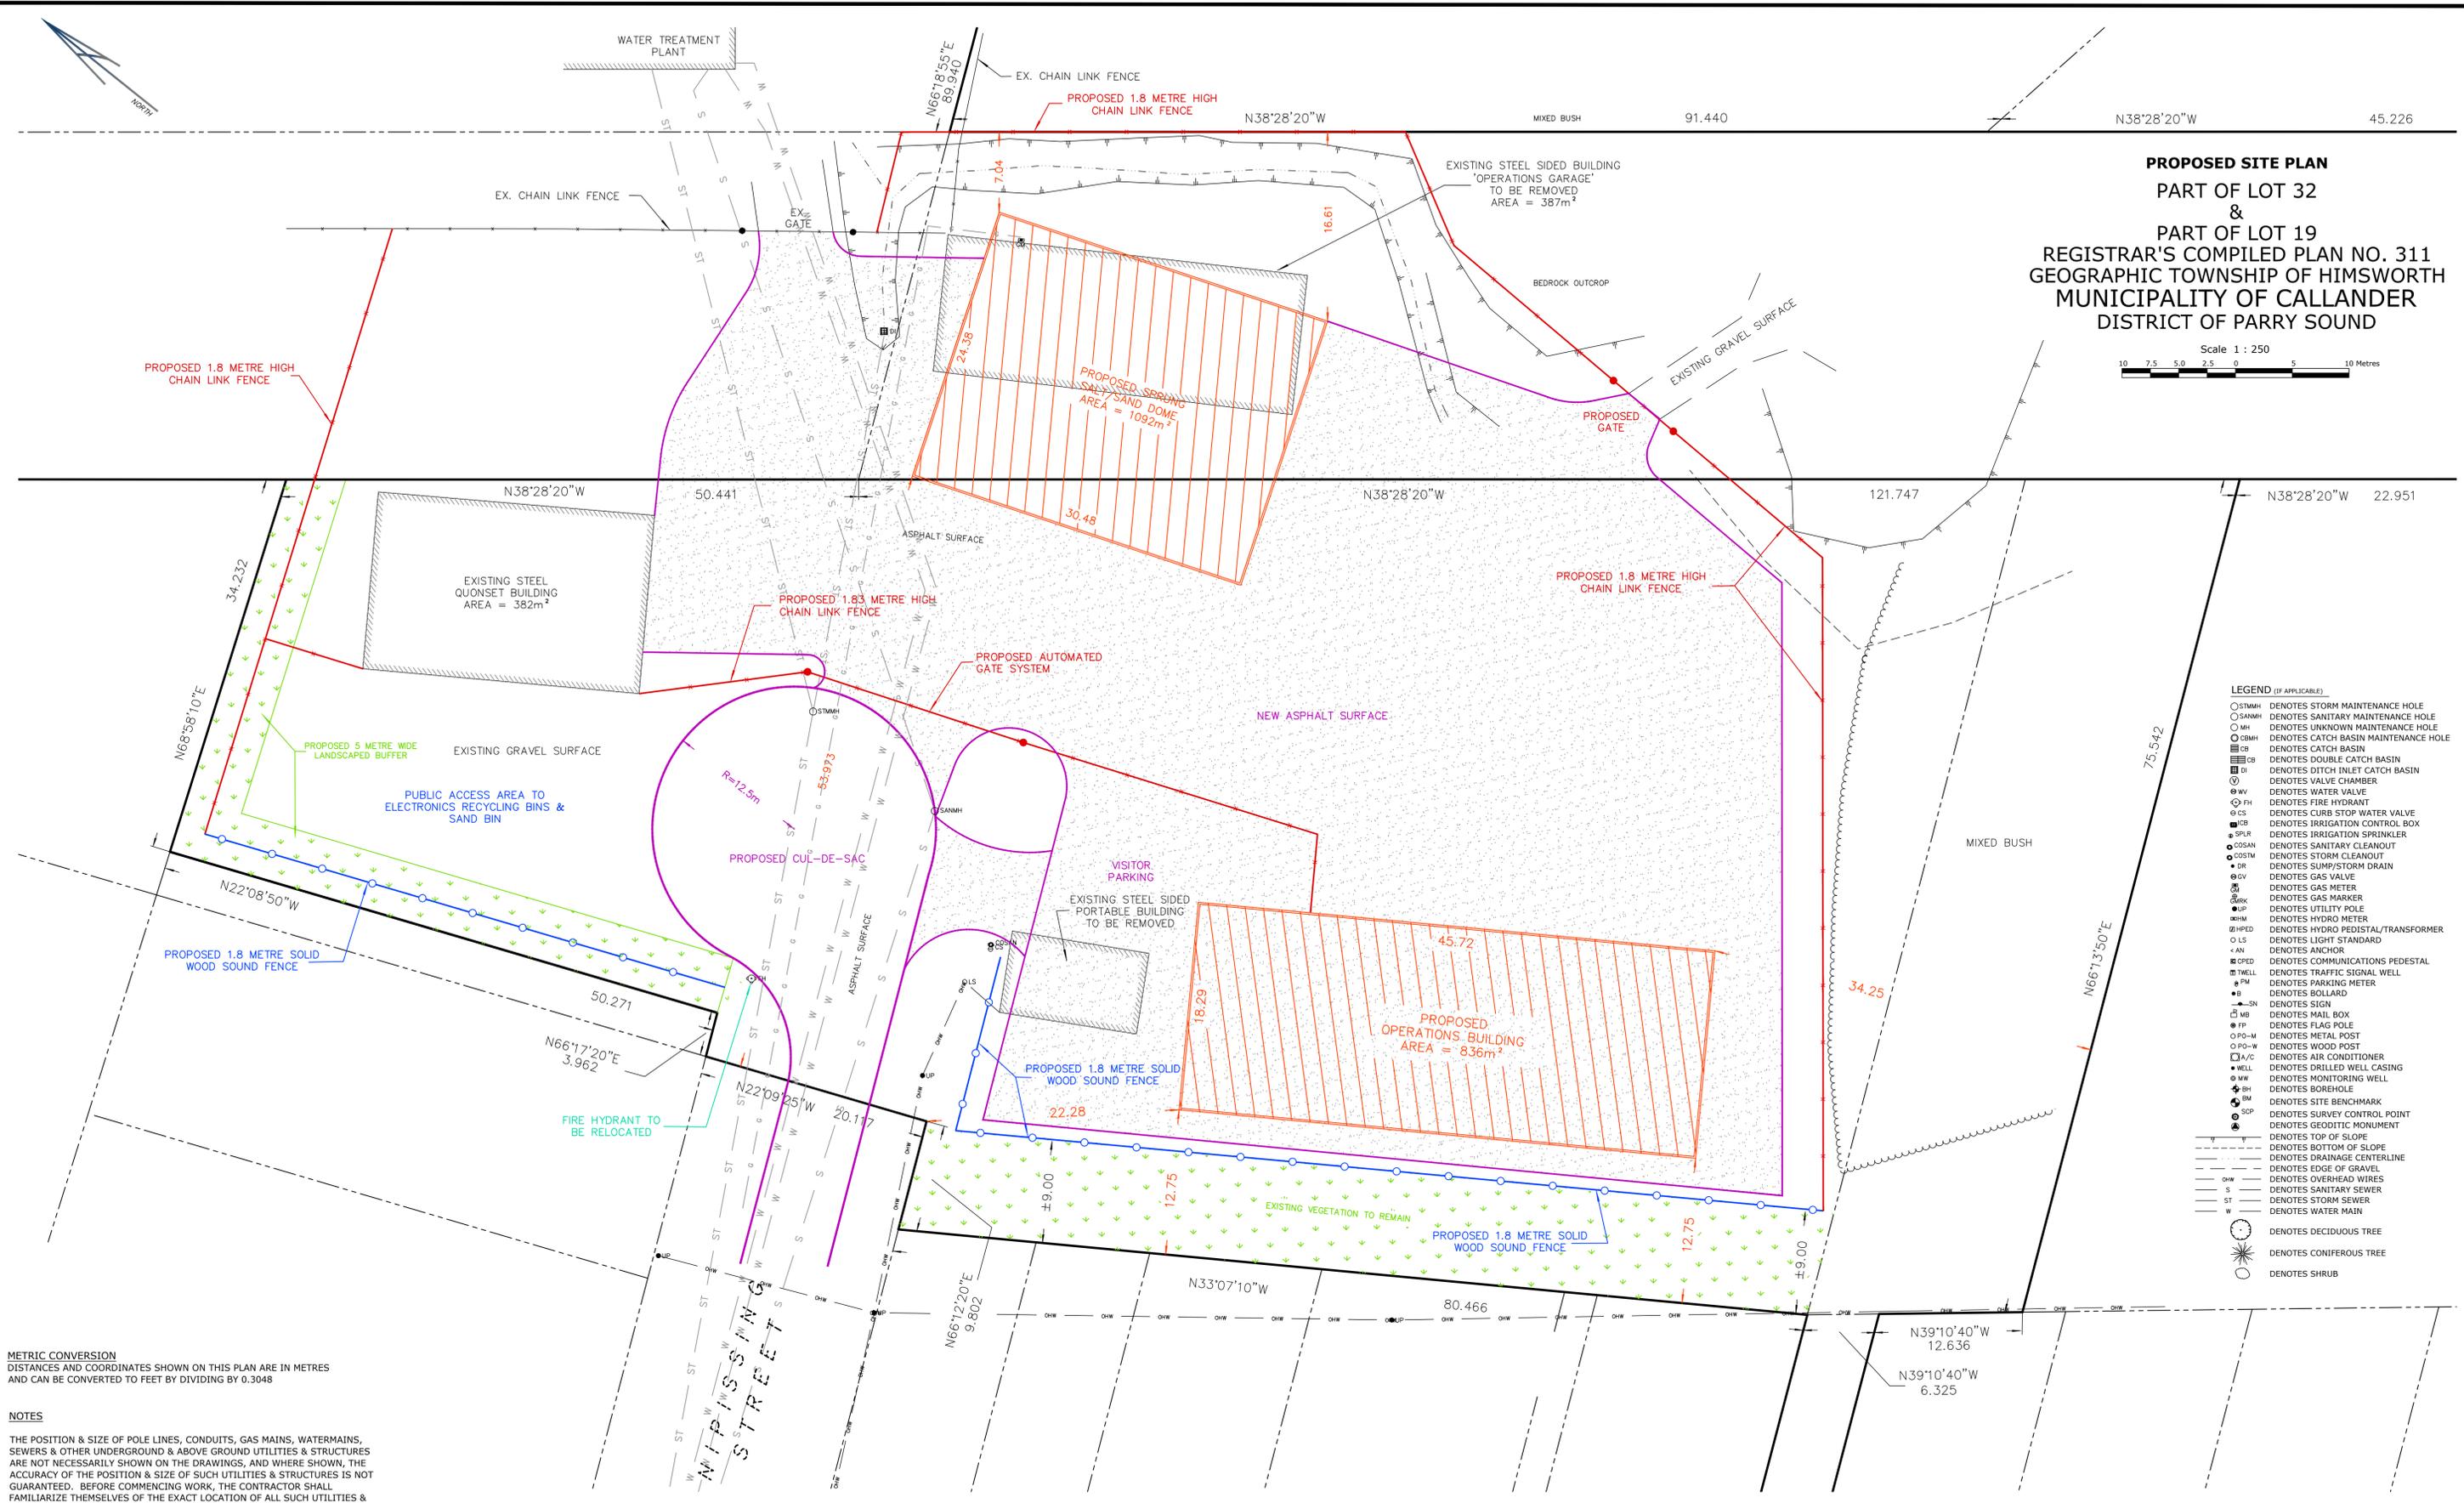


PROPOSED SITE PLAN
PART OF LOT 32
&
PART OF LOT 19
REGISTRAR'S COMPILED PLAN NO. 311
GEOGRAPHIC TOWNSHIP OF HIMSWORTH
MUNICIPALITY OF CALLANDER
DISTRICT OF PARRY SOUND

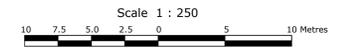

LEGEND (IF APPLICABLE)

○ STMH	DENOTES STORM MAINTENANCE HOLE
○ SANMH	DENOTES SANITARY MAINTENANCE HOLE
○ MH	DENOTES UNKNOWN MAINTENANCE HOLE
○ CBMH	DENOTES CATCH BASIN MAINTENANCE HOLE
▭ CB	DENOTES CATCH BASIN
▭ DCB	DENOTES DOUBLE CATCH BASIN
▭ DI	DENOTES DITCH INLET CATCH BASIN
○ VV	DENOTES VALVE CHAMBER
○ FV	DENOTES FIRE VALVE
○ FH	DENOTES FIRE HYDRANT
○ CS	DENOTES CURB STOP WATER VALVE
▭ CB	DENOTES IRRIGATION CONTROL BOX
○ SPLR	DENOTES IRRIGATION SPRINKLER
○ SSAN	DENOTES SANITARY CLEANOUT
○ CSAN	DENOTES STORM CLEANOUT
○ DSM	DENOTES SUMP/STORM DRAIN
○ DV	DENOTES GAS VALVE
○ GM	DENOTES GAS METER
○ GMR	DENOTES GAS MARKER
○ UP	DENOTES UTILITY POLE
○ HM	DENOTES HYDRO METER
○ HPTD	DENOTES HYDRO PEDISTAL/TRANSFORMER
○ LS	DENOTES LIGHT STANDARD
○ AN	DENOTES ANCHOR
○ CPD	DENOTES COMMUNICATIONS PEDESTAL
▭ TWELL	DENOTES TRAFFIC SIGNAL WELL
▭ PM	DENOTES PARKING METER
○ B	DENOTES BOLLARD
○ SN	DENOTES SIGN
▭ MB	DENOTES MAIL BOX
○ FP	DENOTES FLAG POLE
○ PD-M	DENOTES METAL POST
○ PD-W	DENOTES WOOD POST
▭ A/C	DENOTES AIR CONDITIONER
○ WELL	DENOTES DRILLED WELL CASING
○ MW	DENOTES MONITORING WELL
○ BH	DENOTES BOREHOLE
○ BM	DENOTES SITE BENCHMARK
○ SCP	DENOTES SURVEY CONTROL POINT
○	DENOTES GEODITIC MONUMENT
—	DENOTES TOP OF SLOPE
—	DENOTES BOTTOM OF SLOPE
—	DENOTES DRAINAGE CENTERLINE
—	DENOTES EDGE OF GRAVEL
—	DENOTES OVERHEAD WIRES
—	DENOTES SANITARY SEWER
—	DENOTES STORM SEWER
—	DENOTES WATER MAIN
○	DENOTES DECIDUOUS TREE
○	DENOTES CONIFEROUS TREE
○	DENOTES SHRUB

METRIC CONVERSION
 DISTANCES AND COORDINATES SHOWN ON THIS PLAN ARE IN METRES
 AND CAN BE CONVERTED TO FEET BY DIVIDING BY 0.3048

NOTES
 THE POSITION & SIZE OF POLE LINES, CONDUITS, GAS MAINS, WATERMANS,
 SEWERS & OTHER UNDERGROUND & ABOVE GROUND UTILITIES & STRUCTURES
 ARE NOT NECESSARILY SHOWN ON THE DRAWINGS, AND WHERE SHOWN, THE
 ACCURACY OF THE POSITION & SIZE OF SUCH UTILITIES & STRUCTURES IS NOT
 GUARANTEED. BEFORE COMMENCING WORK, THE CONTRACTOR SHALL
 FAMILIARIZE THEMSELVES OF THE EXACT LOCATION OF ALL SUCH UTILITIES &
 STRUCTURES & SHALL ASSUME ALL LIABILITY FROM DAMAGE TO SAME.
 CONTRACTOR IS RESPONSIBLE FOR OBTAINING SERVICE LOCATES AND
 NECESSARY UTILITY CLEARANCES.

BOUNDARY INFORMATION COMPILED FROM VARIOUS PLANS AND HAS NOT BEEN
 FIELD VERIFIED. NO OPINION IS EXPRESSED AS TO THE EXACT POSITION OF THE
 BOUNDARIES. BOUNDARY INFORMATION SHOWN HEREON IS FOR ILLUSTRATION
 PURPOSES ONLY.

Sands Surveying & Drafting Services
 9798 HIGHWAY 63, REDBRIDGE, ON, P0H 2A0
 PHONE (705) 477-1035
 EMAIL SANDSSURVEYING@OUTLOOK.COM
 sandsurveying.ca
 SHEET 1 OF 1
 DATE: FEBRUARY 9, 2026 PROJECT No.: 299-24, Moc OperationsYard_SitePlan